


NOTE: THIS IS A CONCEPTUAL DESIGN ONLY, THE EXISTING CONDITIONS INCLUDING PROPERTY LINE LOCATIONS, UTILITY LOCATIONS ETC. AS SHOWN ON PLAN ARE APPROXIMATE. OWNER OR CONTRACTOR SHALL VERIFY ALL PROPERTY LINES, MISC DIMENSIONS & ELEVATIONS.


Qty	Botanical Name	Common Name
Trees		
8	Acer circinatum	VINE MAPLE
3	Acer macrophyllum	OREGON MAPLE
5	Arbutus menziesii	PACIFIC MADRONE
6	Cercidiphyllum japonicum	KATSURA TREE
9	Chamaecyparis nootkatensis 'Pendula'	PENDULA NOOTKA CYPRESS
5	Cupressus sempervirens 'Stricta'	STRICTA ITALIAN CYPRESS
9	Liquidambar styraciflua 'Slender Silhouette'	SLENDER SILHOUETTE SWEETGUM
10	Liquidambar styraciflua 'Slender Silhouette'	SLENDER SILHOUETTE SWEETGUM
5	Tsuga heterophylla	WESTERN HEMLOCK
Shrubs		
15	Hydrangea quercifolia 'Snowflake'	SNOWFLAKE OAKLEAF HYDRANGEA
21	Mahonia aquifolium	OREGON HOLLY GRAPE
10	Nandina domestica 'Compacta Nana (Gulfstream®)'	COMPACTA NANA (GULFSTREAM®) HEAVENLY BAMBOO
14	Prunus laurocerasus 'Otto Luyken'	OTTO LUYKEN CHERRY LAUREL
5	Rhododendron sp. 'Unique Marmalade'	UNIQUE MARMALADE RHODODENDRON
37	Rosa nootkatensis	NOOTKA ROSE
47	Rosa sp. 'Double Knockout'	DOUBLE KNOCKOUT ROSE
5	Viburnum plicatum f. tomentosum	DOUBLEFILE VIBURNUM
Ornamental Grasses		
6	Carex hachijensis 'Evergold'	EVERGOLD VARIEGATED JAPANESE SEDGE
16	Miscanthus sinensis 'Adagio'	ADAGIO MAIDEN GRASS
37	Pennisetum alopecuroides 'Hamelin'	HAMELIN CHINESE FOUNTAIN GRASS
Perennials and Annuals		
845 sq. ft.	Fragaria chiloensis	BEACH STRAWBERRY
45	Polystichum munitum	WESTERN SWORD FERN
42	Rubusckia fulgida 'Goldsturm'	GOLDSTURM BLACK-EYED SUSAN
Succulents		
7	Bergenia cordifolia 'Bressingham Ruby'	BRESSINGHAM RUBY BERGENIA
Vines		
3	Hydrangea petiolaris	CLIMBING HYDRANGEA
7	Trachelospermum jasminoides	CONFEDERATE JASMINE

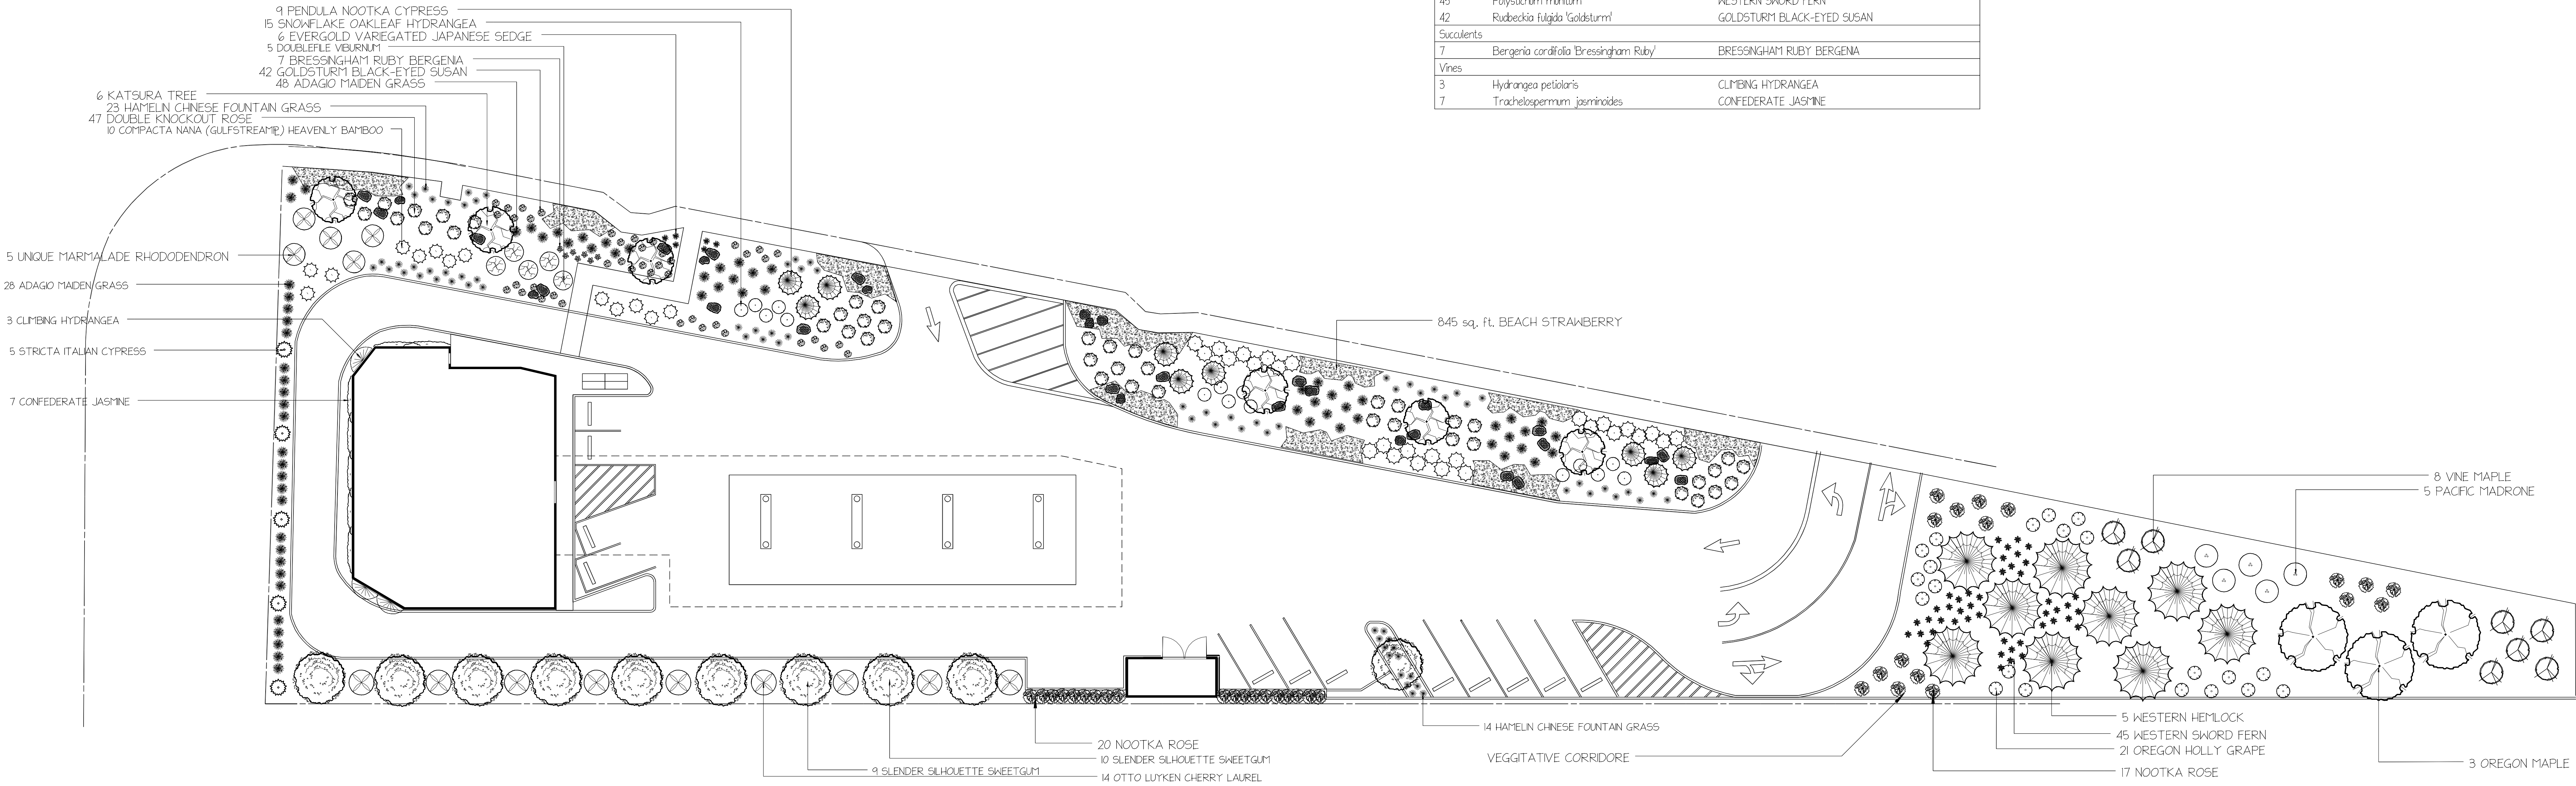


IRRIGATION AND PLANTING AREA INFO

APPROX 4,170 SQ FT GREEN ROOF LANDSCAPED AREA IRRIGATED WITH SPRAY IRRIGATION

APPROX 20,200 SQ FT LANDSCAPED AREA WITH SPRAY IRRIGATION

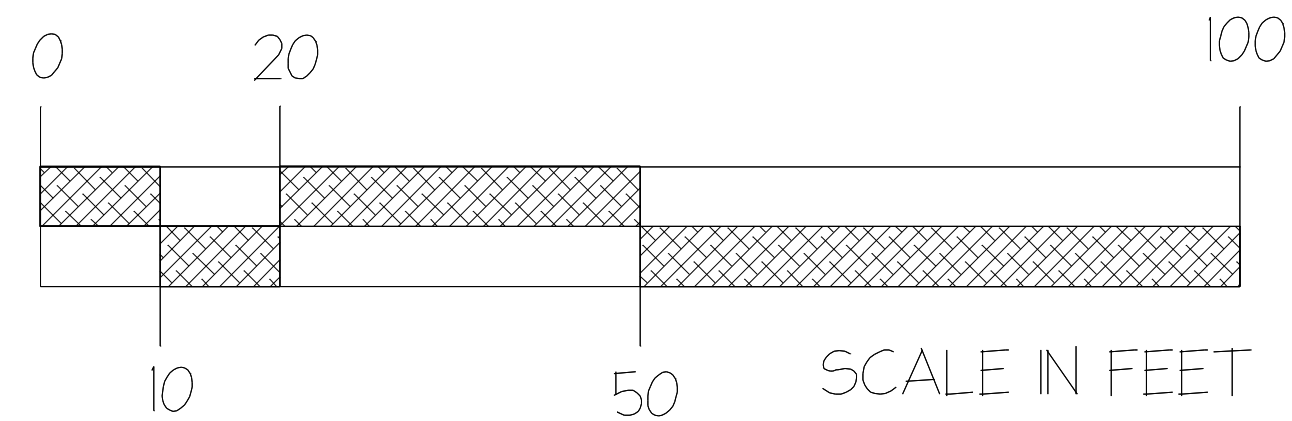

WEST UNION CHEVRON
PRELIMINARY LANDSCAPE PLAN
DRAWING #
DATE
SCALE
1"=16' 03/30/2022

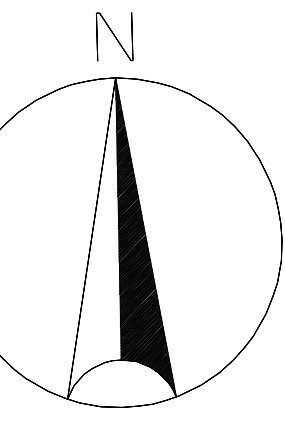

NORTH